


DIMENSION DIAGRAM

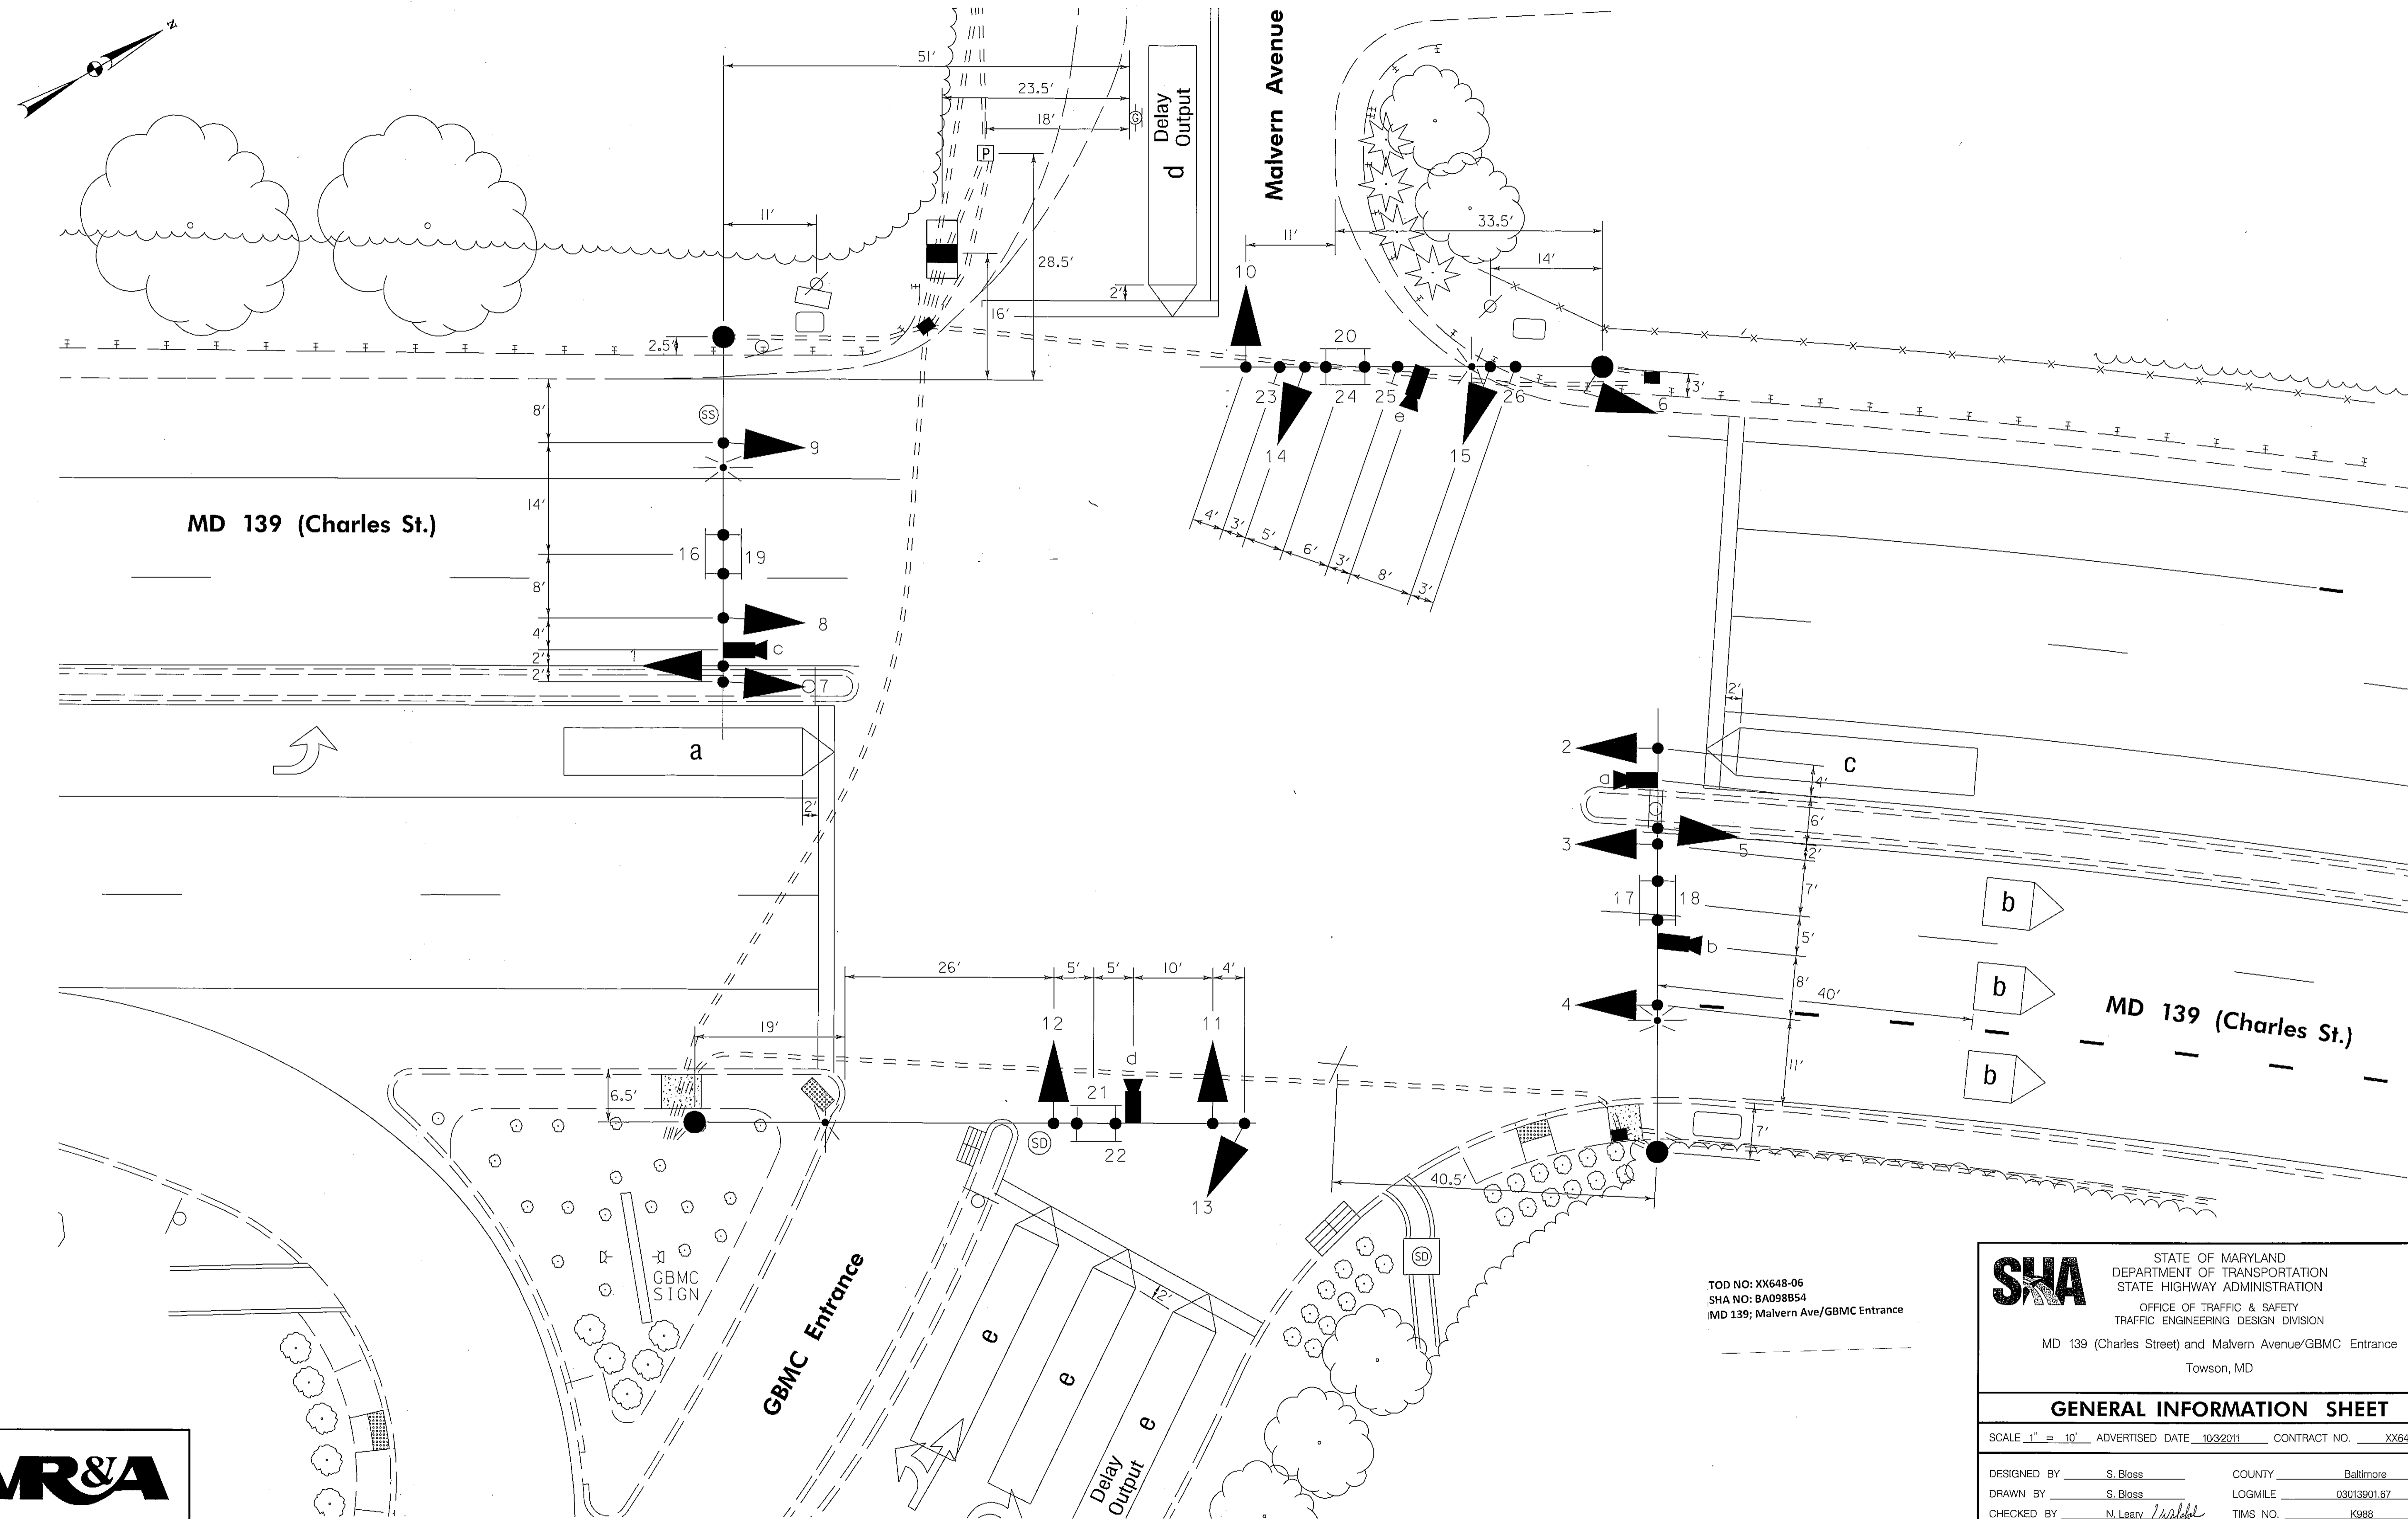

TOD NO: XX648-06  
SHA NO: BA098B54  
MD 139; Malvern Ave/GBMC Entrance

**SHA** STATE OF MARYLAND  
DEPARTMENT OF TRANSPORTATION  
STATE HIGHWAY ADMINISTRATION  
OFFICE OF TRAFFIC & SAFETY  
TRAFFIC ENGINEERING DESIGN DIVISION  
MD 139 (Charles Street) and Malvern Avenue/GBMC Entrance  
Towson, MD

**GENERAL INFORMATION SHEET**

SCALE 1" = 10' ADVERTISED DATE 10/3/2011 CONTRACT NO. XX6485185

DESIGNED BY S. Bloss COUNTY Baltimore  
DRAWN BY S. Bloss LOGMILE 03013901.67  
CHECKED BY N. Leary TMS NO. K988  
F.A.P. NO. TOD NO.

TS NO. 1841 D DRAWING TSP-3 OF 4 SHEET NO. 3 OF 4



WHITMAN, REQUARDT  
& ASSOCIATES, LLP  
801 South Caroline Street, Baltimore, Maryland 21201

BY: sbloss

PLOTTED: October 05, 2011  
FILE: N:\31609-174\CADD\p89-N003\_K988.dgn